



**Compass & countour Map of Baghmara Civil Hospital , South Garo Hills District
Area- 6.30 Acres or 25674 Sqm or 276352.6 Sqft, Scale 1:900**



Sl.No	Name
1	District Hospital (New Block)
2	Oygen Plant
3	ETP
4	Morgue Room
5	OT & Psychiatric Ward (Not yet function)
6	Generator for Oxygen Plant
7	Public Toilet
8	ANC Clinic, BPMU & TB
9	AYUSH
10	Staff Quarter
11	MHIS
12	Staff Quarter
13	Store Room
14	Kitchen
15	Insecticide Storage Room
16	Staff Quarter
17	Quarter
18	Quarter
19	Quarter
20	Quarter
21	Quarter
22	Quarter
23	Quarter
24	Quarter
25	Laundry
26	P.Shed

LEGENDS

- District Hospital (Old Block)
- Building
- Existing fencing
- Settlements
- Village Road
- Parking
- Driveway
- Water body
- ID Point
- Road
- Contour
- Boundary

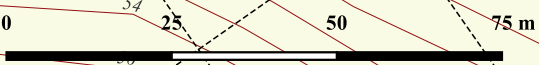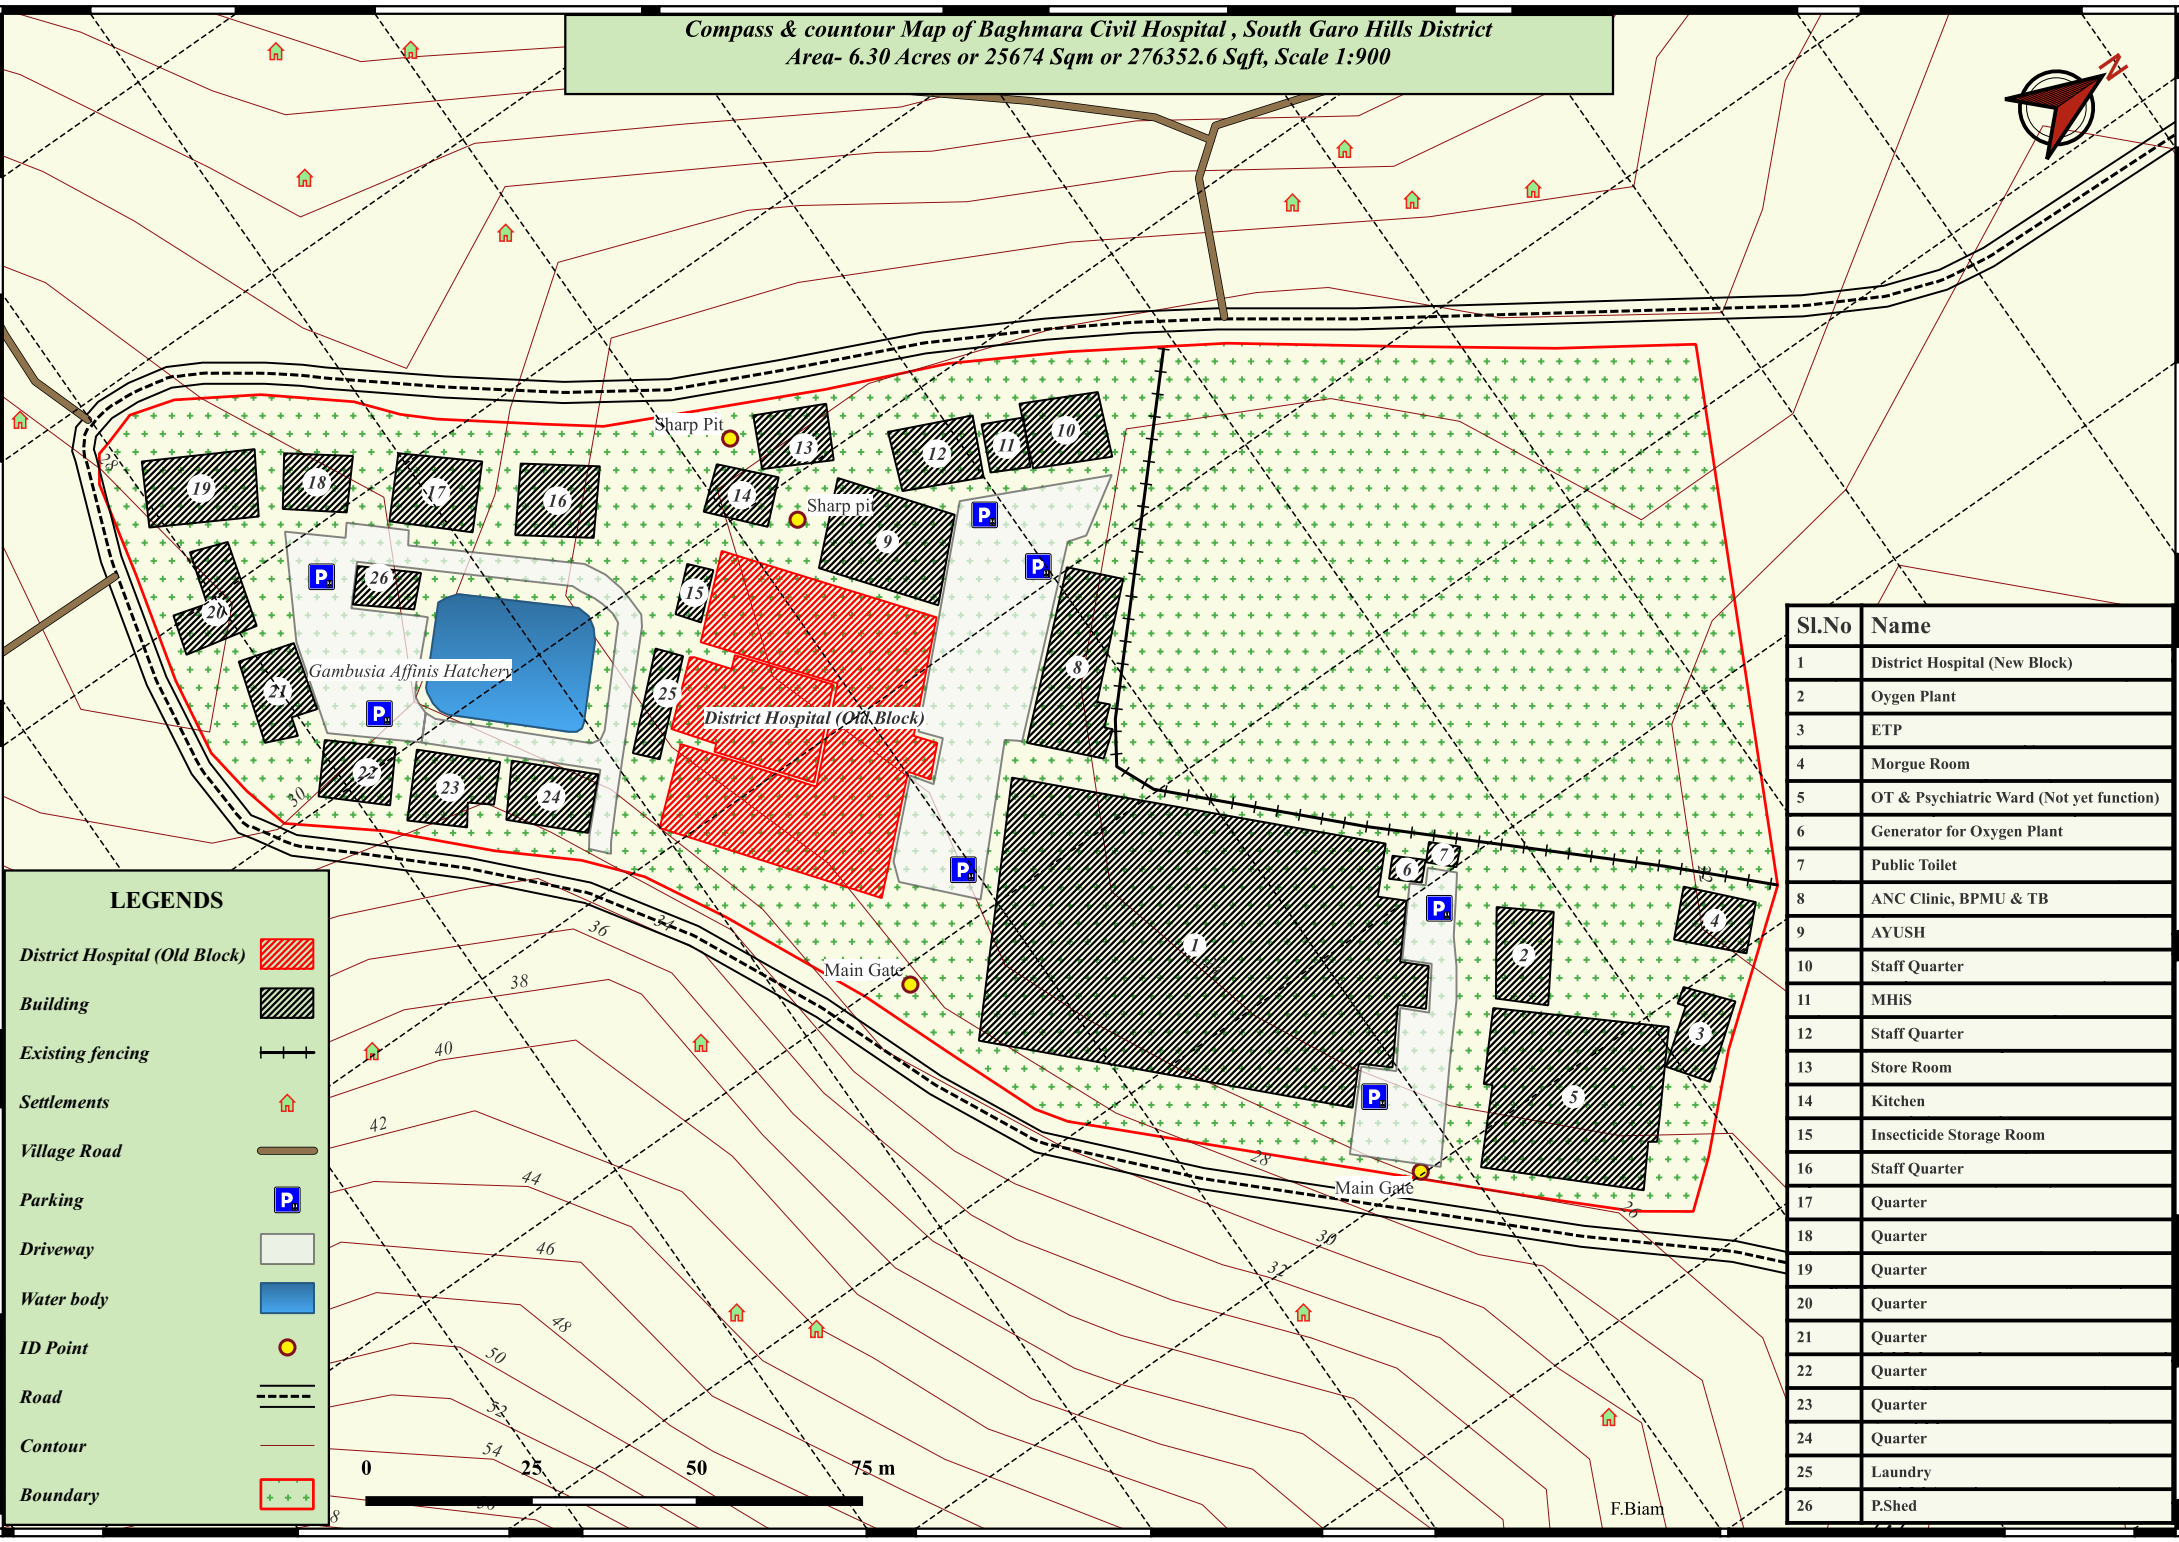

25°11.811'N 90°37.824'E 25°11.832'N 90°37.803'E 25°11.853'N 90°37.887'E 25°11.895'N 90°37.908'E 25°11.916'N 90°37.929'E 25°11.979'N 90°37.950'E
 25°12.021'N 90°37.887'E 25°12.038'N 90°37.824'E 25°12.042'N 90°37.950'E