


JOWAI 100 BEDDED M.C.H HOSPITAL (PLOT-A) SITE MAPPING

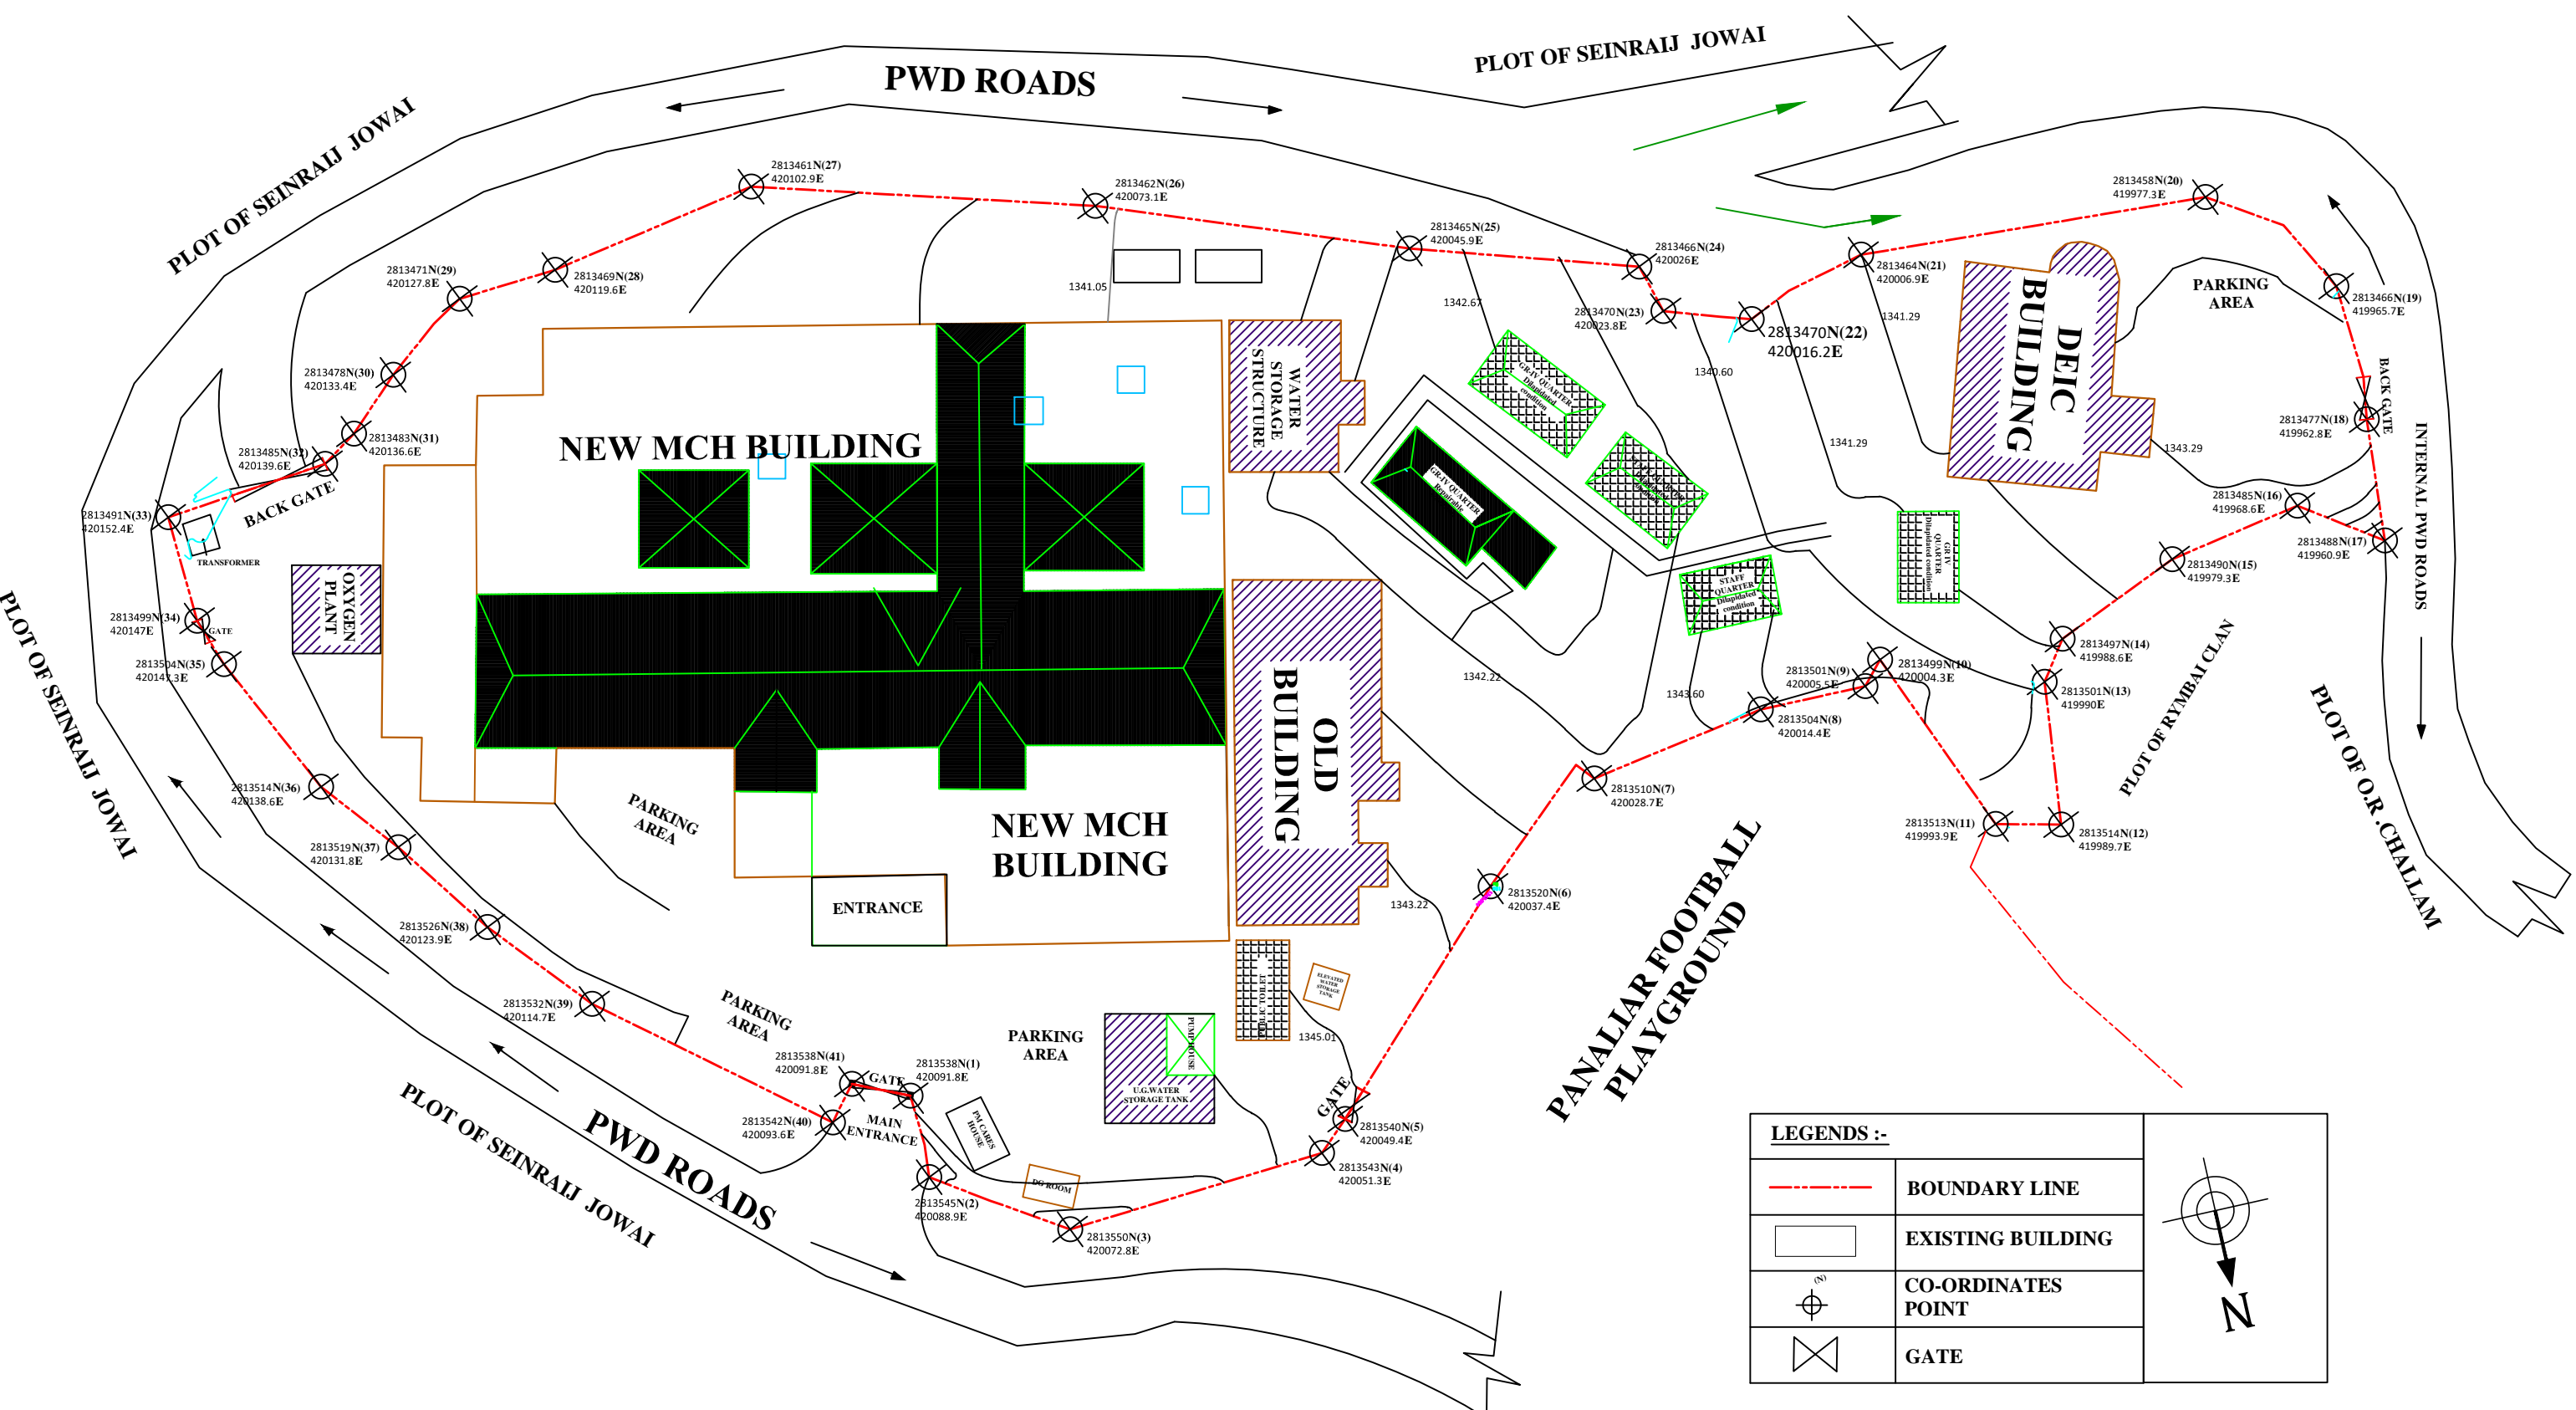

AREA of Plot A = 10,221 M² or 2.53 Acres (GPS Data)
 (SCALE : N.T.S)

Prepared by:

Junior Engineer
MHSSP
West Jaintia Hills District